



100
Millimetres
0 10

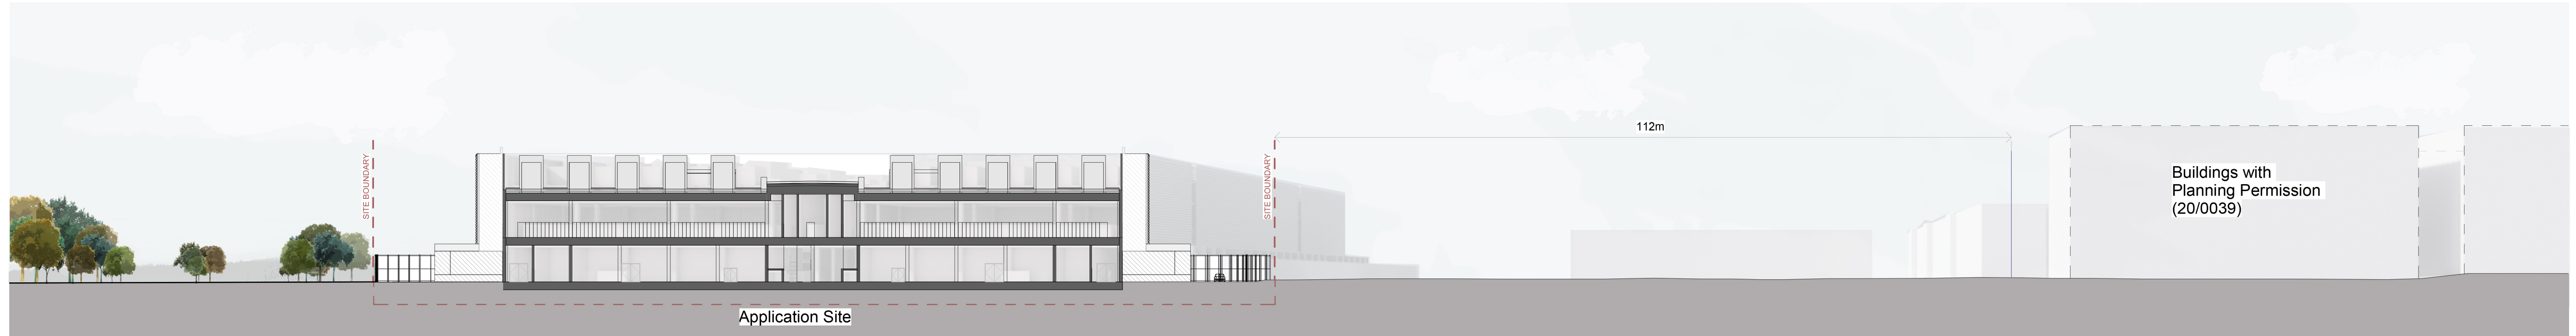

1 : 500
Site Section 1

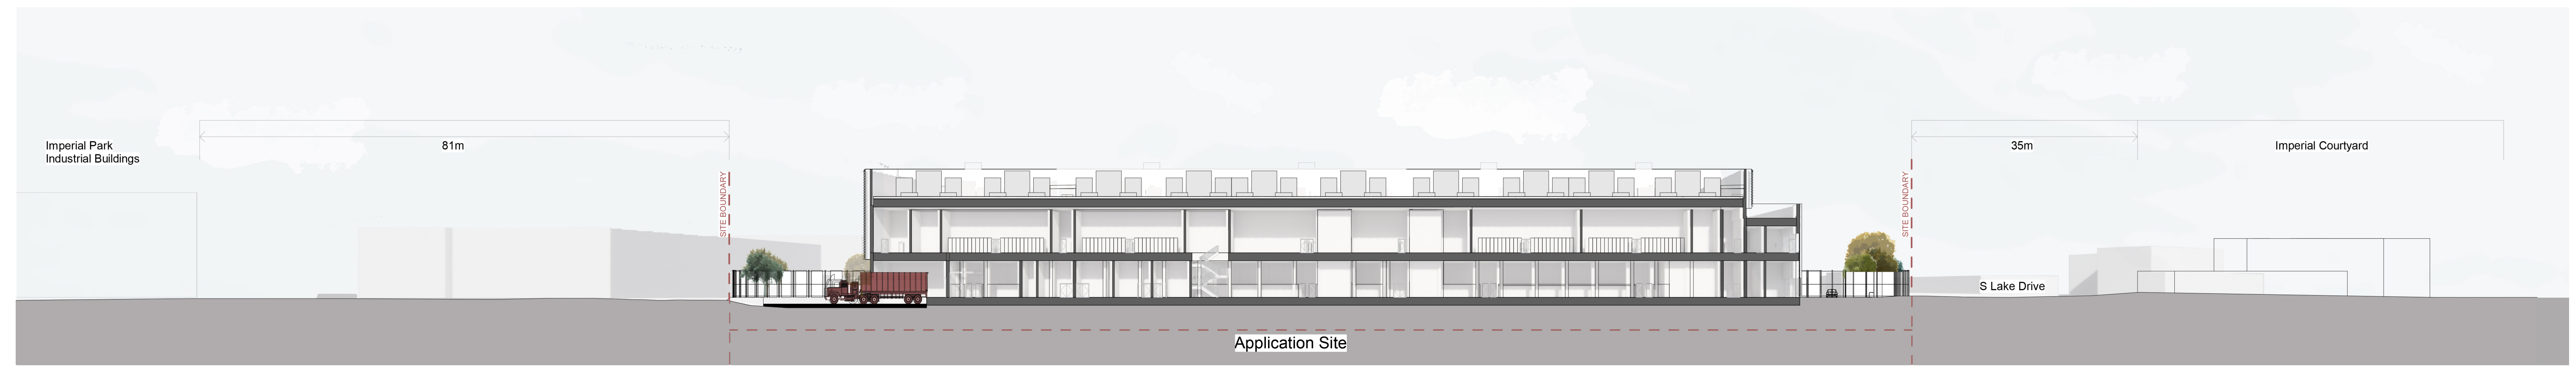

1 : 500
Site Section 2

SAFETY, HEALTH AND ENVIRONMENTAL INFORMATION						
In addition to the hazards/risks normally associated with the types of work detailed on this drawing, note the following:						
CONSTRUCTION						
MAINTENANCE/CLEANING						
DECOMMISSIONING/DEMOLITION						
It is assumed that all works will be carried out by a competent contractor working, where appropriate, to an approved method statement						
Rev.	Date	Description	By	Chk'd	App'd	
P2	23/10/20	Issued for Planning	JS/SFM	LB	NS	
P1	06/10/20	Stage 2 Architectural Design Freeze	JS/SFM	LB	NS	

Drawing Suitability **FOR PLANNING** Status **S2**

SNC-LAVALIN
Member of the SNC-Lavalin Group

ATKINS
Member of the SNC-Lavalin Group

Next Generation Data (DC3)
THE DATA CENTRE SUPER POWER

The HUB
500 Park Avenue
Almondsbury
Bristol
BS32 4RZ
Tel: +44 1454 662000
www.atkinsglobal.com
© SNC-Lavalin (2019)

Project Title Data Centre Three					
Drawing Title SITE SECTION 1 AND 2					
Scale 1 : 500	Designed JS	Drawn SFM	Checked LB	Authorised JP	
Original Size A1	Date 06/10/20	Date 06/10/20	Date 06/10/20	Date 06/10/20	Revision P2
Drawing Number DC3-ATK-01-Z0-DR-AR-023000					