



DO NOT SCALE

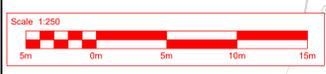

KEY (not to scale)

-  Category A tree
-  Category B tree
-  Category C tree
-  Category U tree
-  Root Protection Area (RPA)
-  Tree/group/hedge reference number
-  Tree group or hedge - colour according to category as above
-  Tree to be removed as part of works
-  Tree group to be removed as part of works
-  Protective fencing (indicative location on)
-  Proposed works

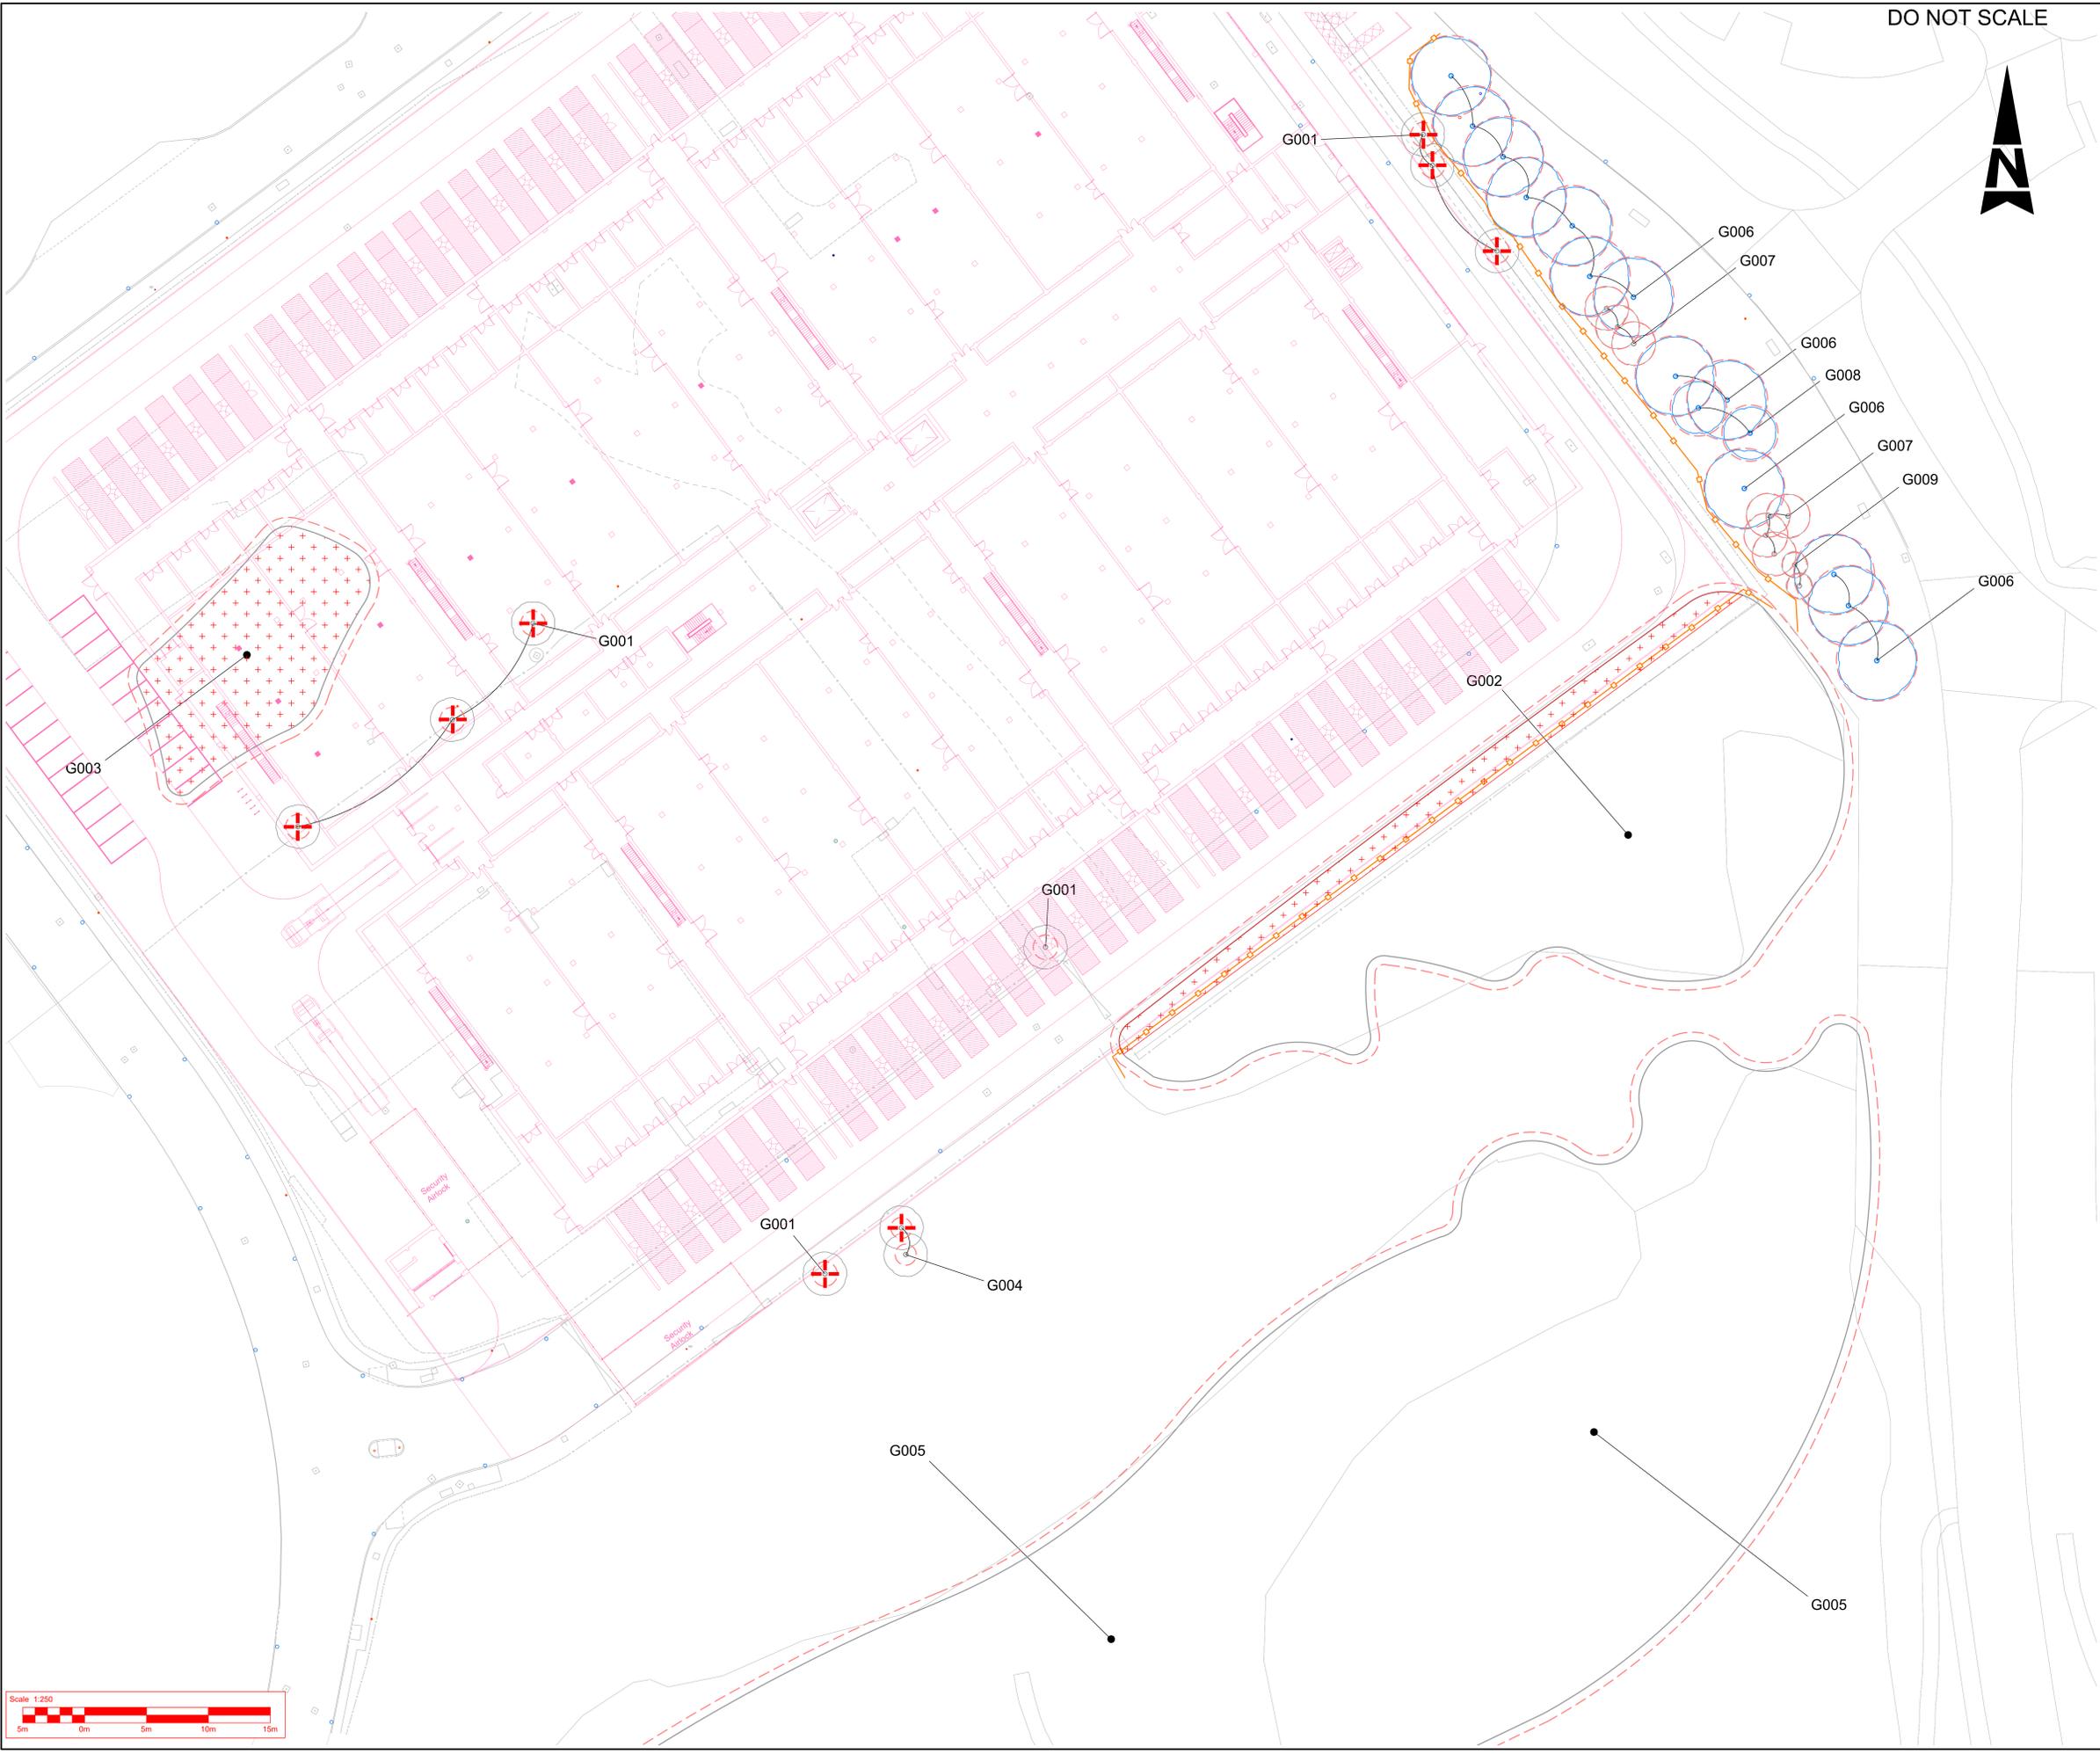

P01	21/10/20	ORIGINAL	AA	TD	TD
Rev.	Date	Description	By	Chk'd	App'd

Drawing Status: **FIT FOR INFORMATION** Suitability: **S2**


SNC-LAVALIN
ATKINS
 Member of the SNC-Lavalin Group

The Axis
 10 Holiday Street
 B1 1TF 1TG
 Tel: +44 (0)121 483 5000
 Fax: +44 (0)121 483 5252
 www.atkinglobal.com
 © SNC-Lavalin (2020)

Client: **VANTAGE**

Project Title: **DATA CENTRE AT IMPERIAL PARK**

Drawing Title: **TREE PROTECTION PLAN**

Scale: 1:250	Designed: AA	Drawn: AA	Checked: TD	Authorised: TD
Original Size: A0	Date: 21/10/20	Date: 21/10/20	Date: 21/10/20	Date: 21/10/20
Drawing Number: 5197838-ATK-BHM-ARB001	Revision: P01			