




DO NOT SCALE

SAFETY, HEALTH AND ENVIRONMENTAL INFORMATION

In addition to the hazards/risks normally associated with the types of work detailed on this drawing, note the following:

- CONSTRUCTION
 - MAINTENANCE/CLEANING
 - DECOMMISSIONING/DEMOLITION
- It is assumed that all works will be carried out by a competent contractor working, where appropriate, to an approved method statement

KEY PLAN

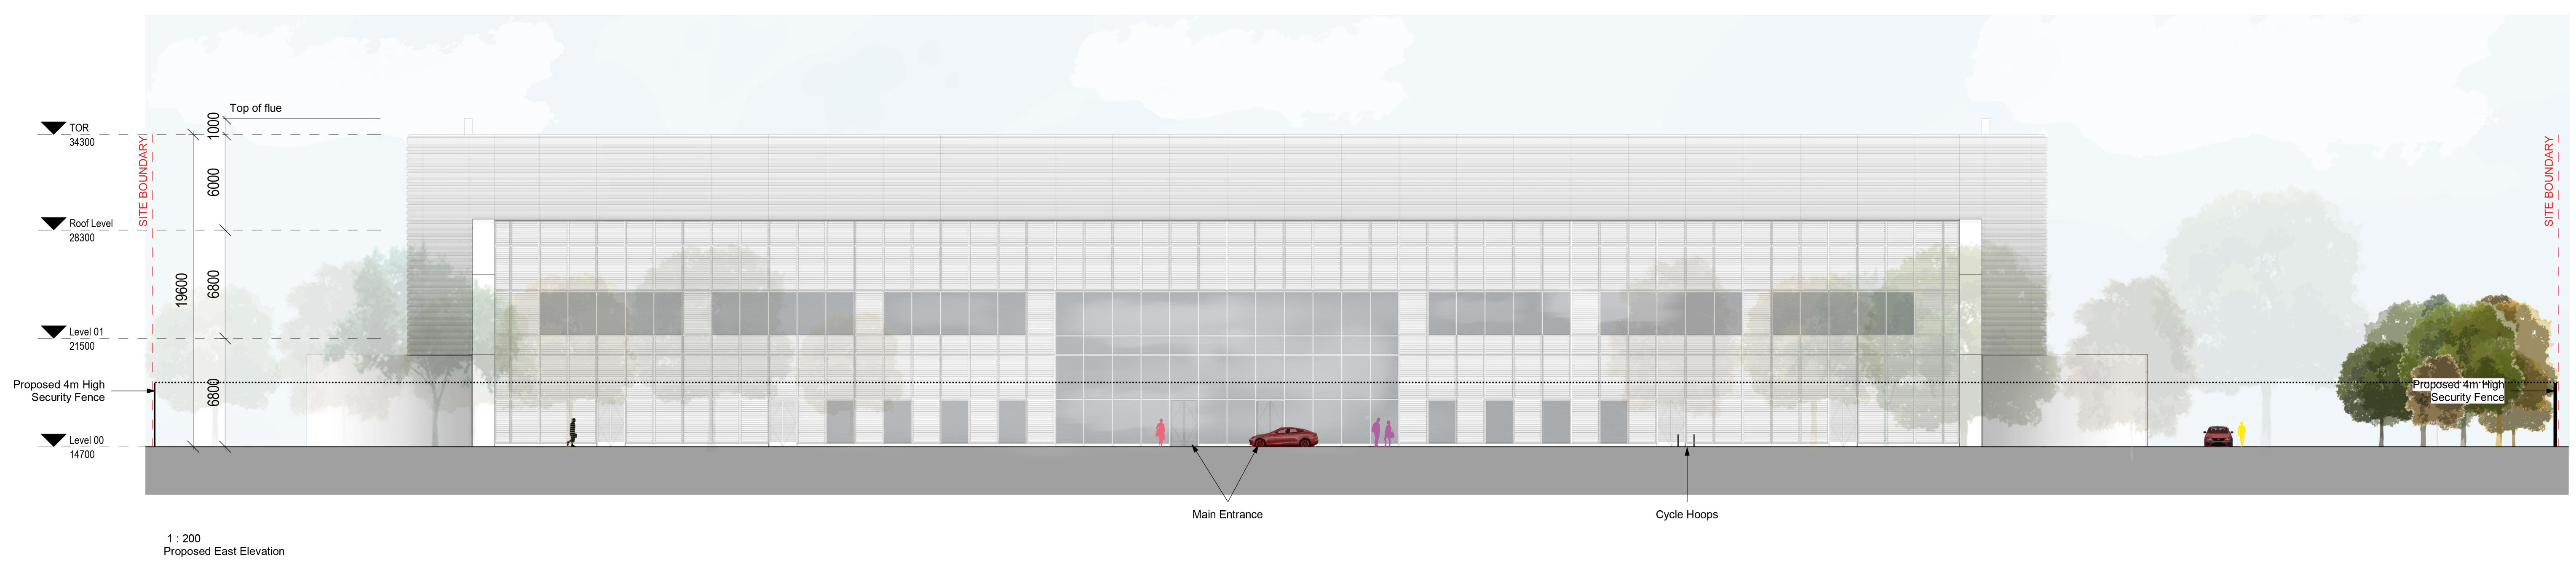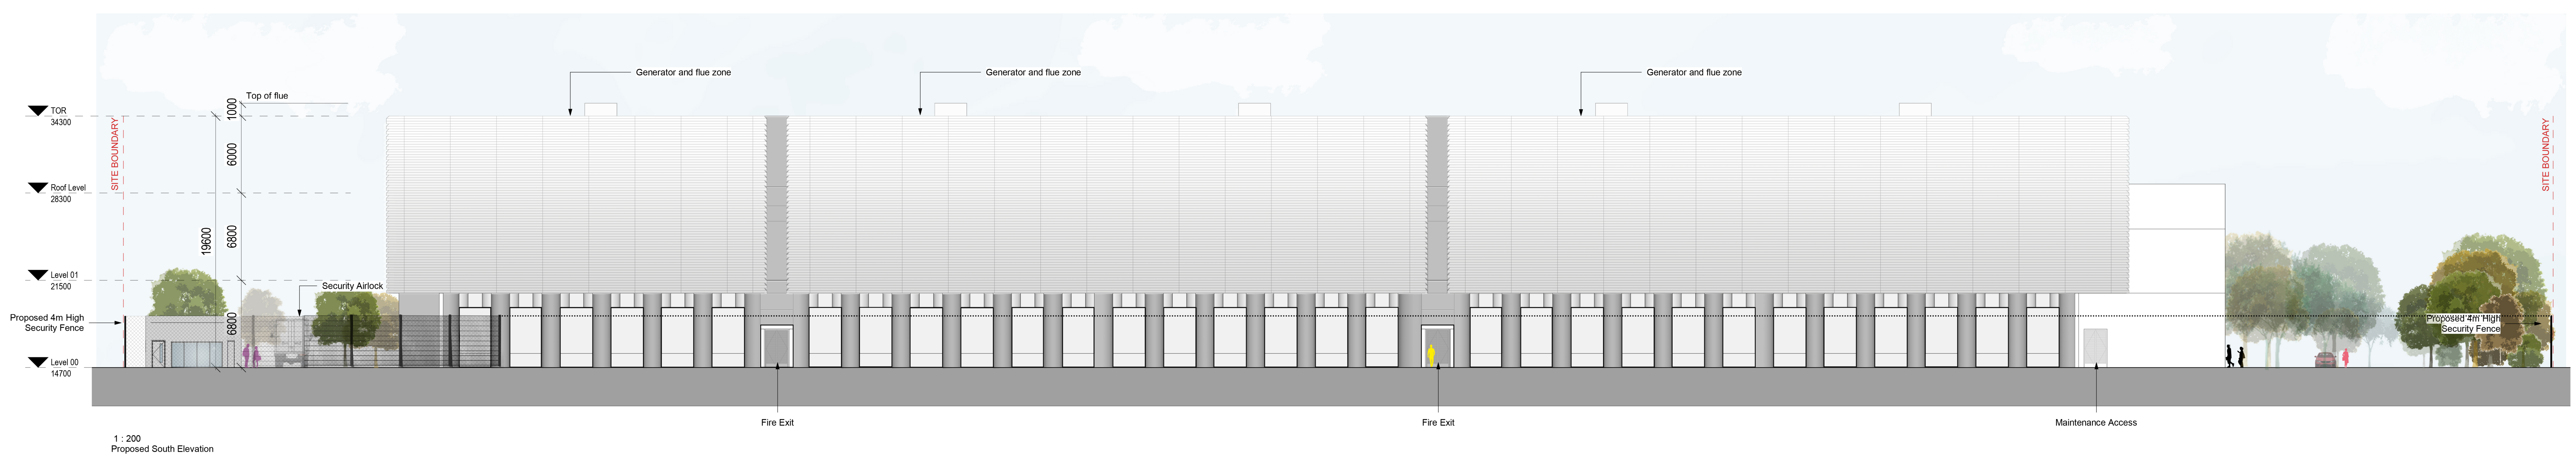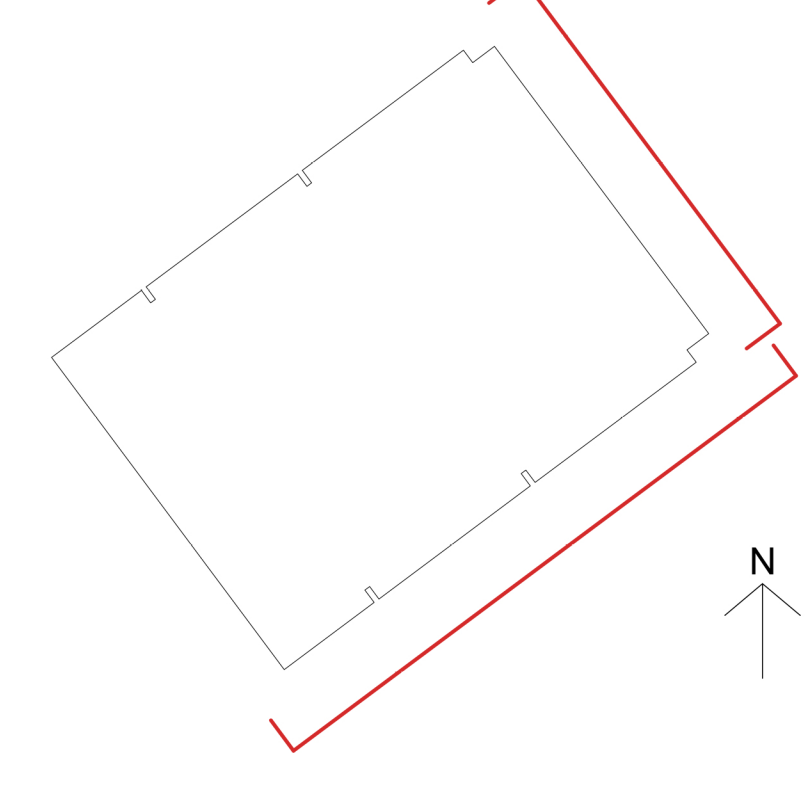

| | | | | | |
|----|----------|-------------------------------------|---------|----|----|
| | | | | | |
| P2 | 23/10/20 | Issued for Planning | JS/ SFM | LB | NS |
| P1 | 06/10/20 | Stage 2 Architectural Design Freeze | JS/ SFM | LB | NS |

| Rev. | Date | Description | By | CHK | APP | Status |
|------|------|-------------|----|-----|-----|--------|
| | | | | | | |

FOR PLANNING **S2**

SNC - LAVALIN
Member of the SNC-Lavalin Group

ATKINS

The HUB
500 Park Avenue
Almondsbury
Bristol
BS32 4RZ
Tel: +44 1454 662000
www.atkinsglobal.com
© SNC-Lavalin (2019)

Client: **Next Generation Data (DC3)**

NGD
THE DATA CENTRE
SUPER POWER

Project Title: **Data Centre Three**

Drawing Title: **GENERAL ARRANGEMENT ELEVATIONS SOUTH AND EAST**

| Scale | Designed | Drawn | Checked | Authorised |
|--------------|----------|-------|---------|------------|
| As indicated | JS | SFM | LB | JP |

| Original Issue | Date | Revision | Date | Revision |
|----------------|----------|----------|------|----------|
| AO | 06/10/20 | | | |

Drawing Number: **DC3-ATK-01-ZZ-DR-AR-012000** P2