




In addition to the hazards/risks normally associated with the types of work detailed on this drawing, note the following:

CONSTRUCTION

MAINTENANCE/CLEANING

DECOMMISSIONING/DEMOLITION

It is assumed that all works will be carried out by a competent contractor working, where appropriate, to an approved method statement

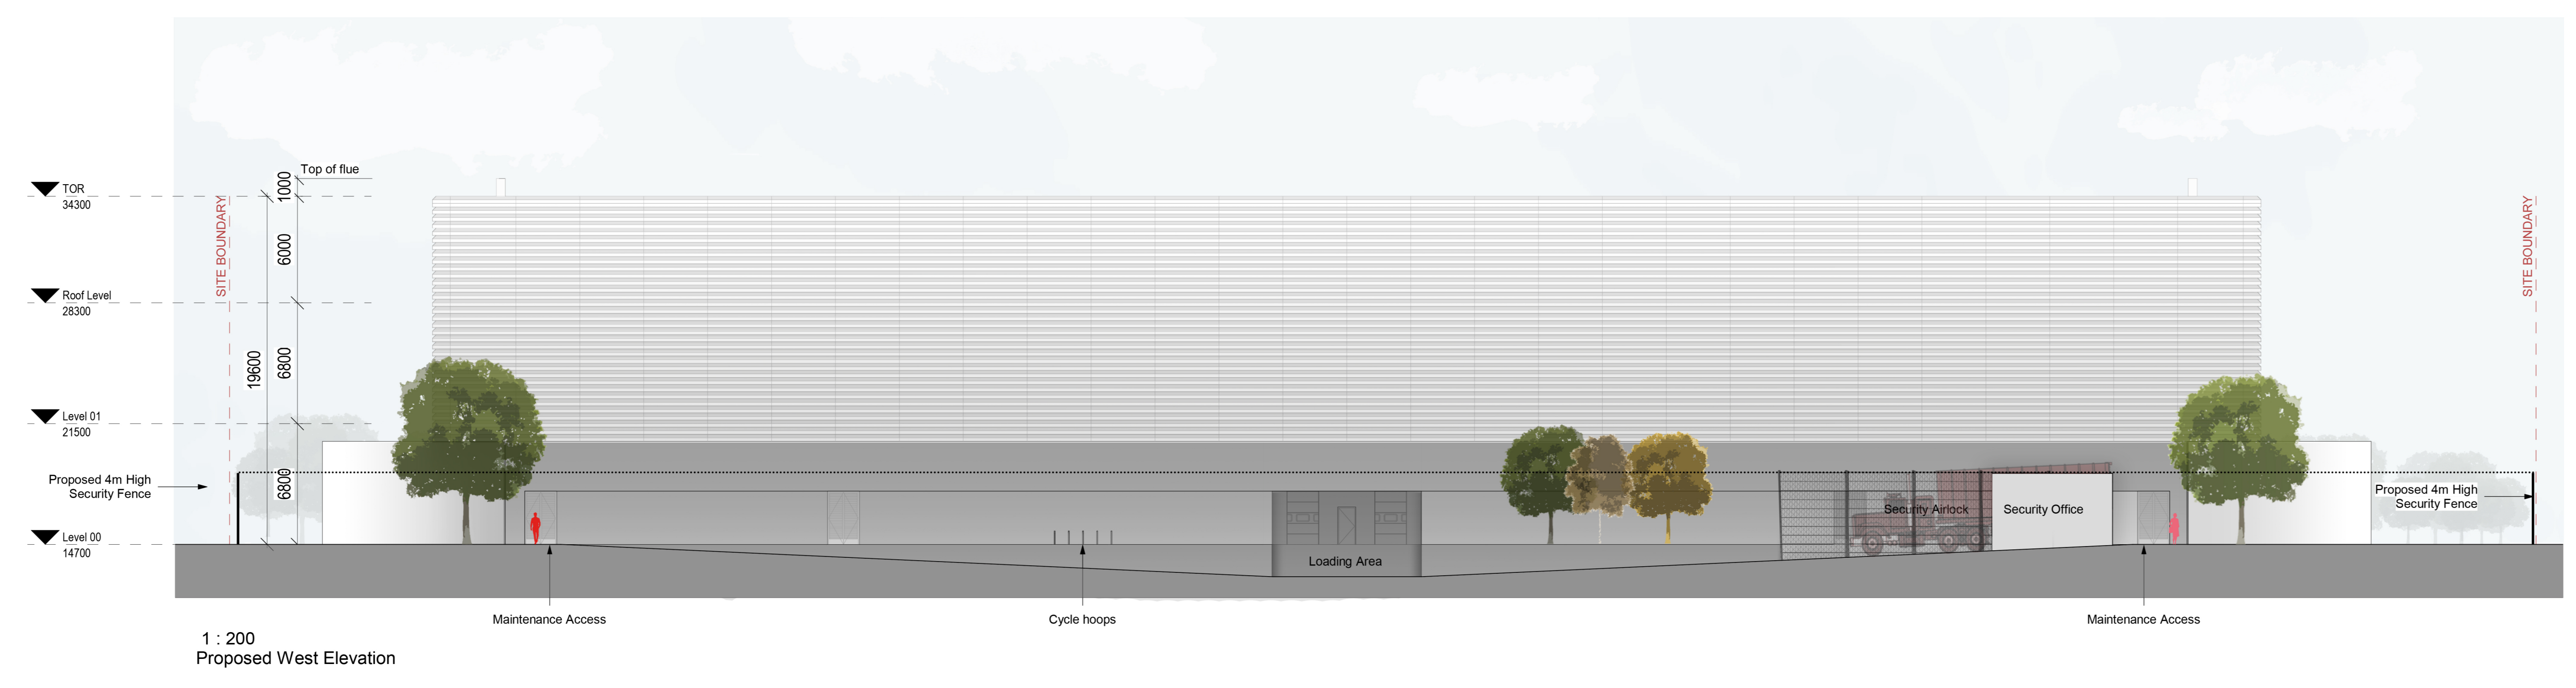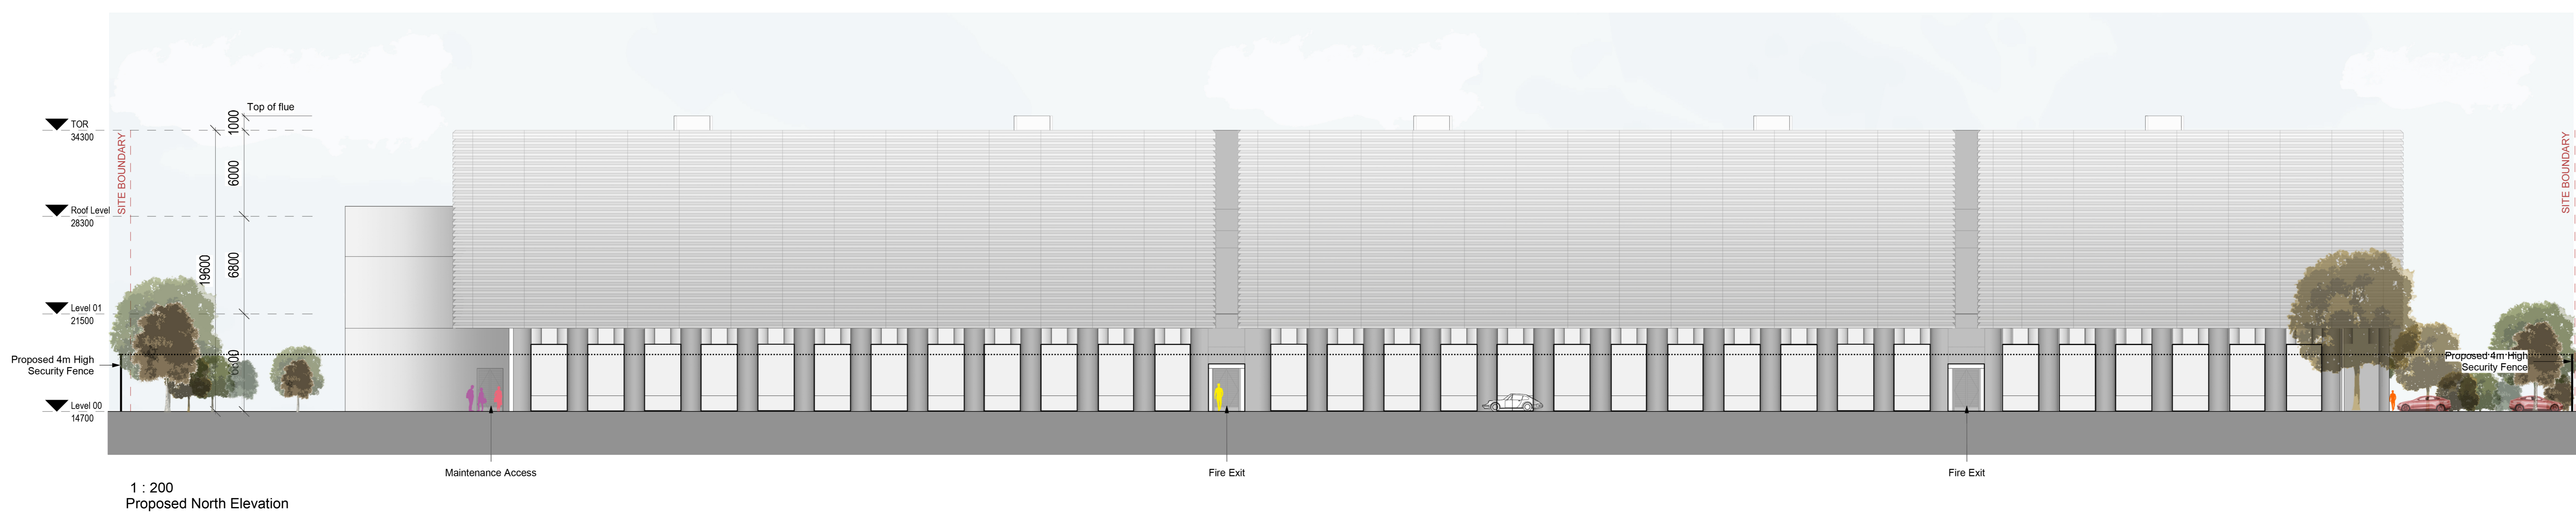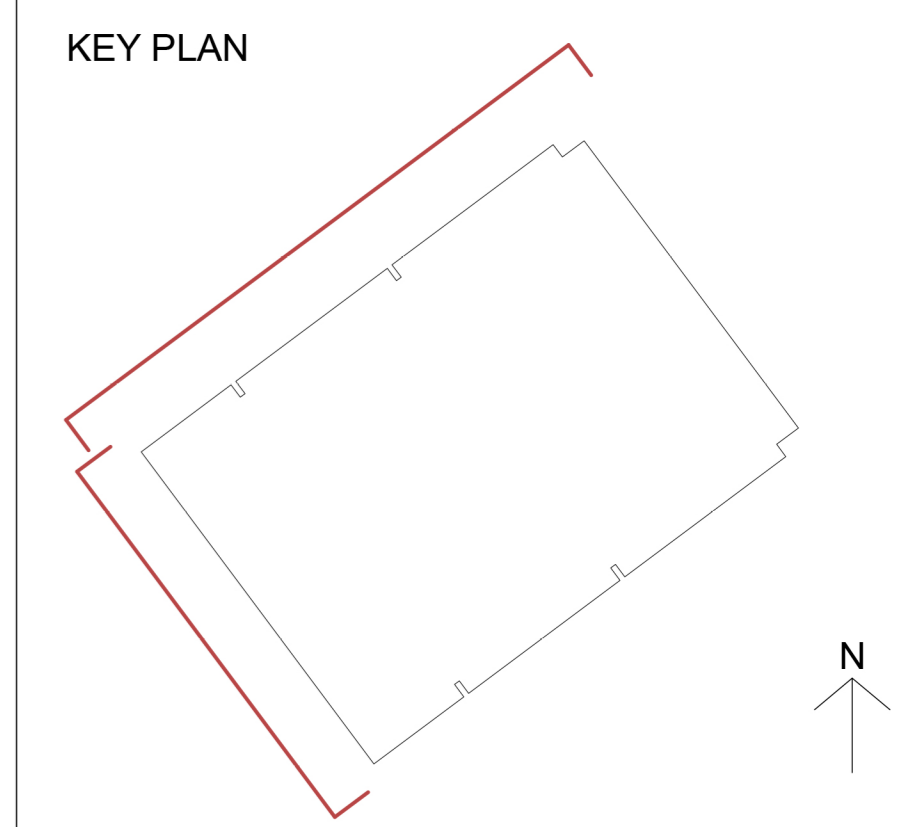

Rev.	Date	Description	By	CHK'd	App'd	Status
P2	23/10/20	Issued for Planning	JS/SFM	LB	NS	NS
P1	06/10/20	Stage 2 Architectural Design Freeze	JS/SFM	LB	NS	NS

FOR PLANNING **S2**

SNC-LAVALIN
Member of the SNC-Lavalin Group

ATKINS
www.atkinsglobal.com

Client: **Next Generation Data (DC3)**
NGD
THE DATA CENTRE
SUPER POWER

Project Title: **Data Centre Three**

Drawing Title: **GENERAL ARRANGEMENT
ELEVATIONS NORTH AND
WEST**

Scale	As indicated	Designed	JS	Drawn	SFM	Checked	LB	Authorised	JP
Original File	A0	Date	06/10/20	Date	06/10/20	Date	06/10/20	Date	06/10/20

Drawing Number: **DC3-ATK-01-ZZ-DR-AR-012001** Revision: **P2**